





TYPICAL CROSS SECTIONS

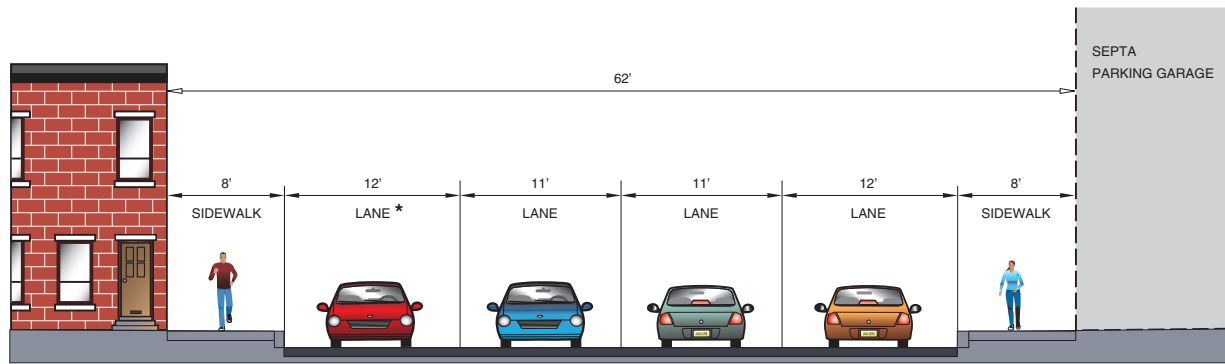


A * Parking from Barbadoes to Swede; travel lane from Swede to dekalb. **A1**

Lafayette Street – Barbadoes Street to Dekalb Street

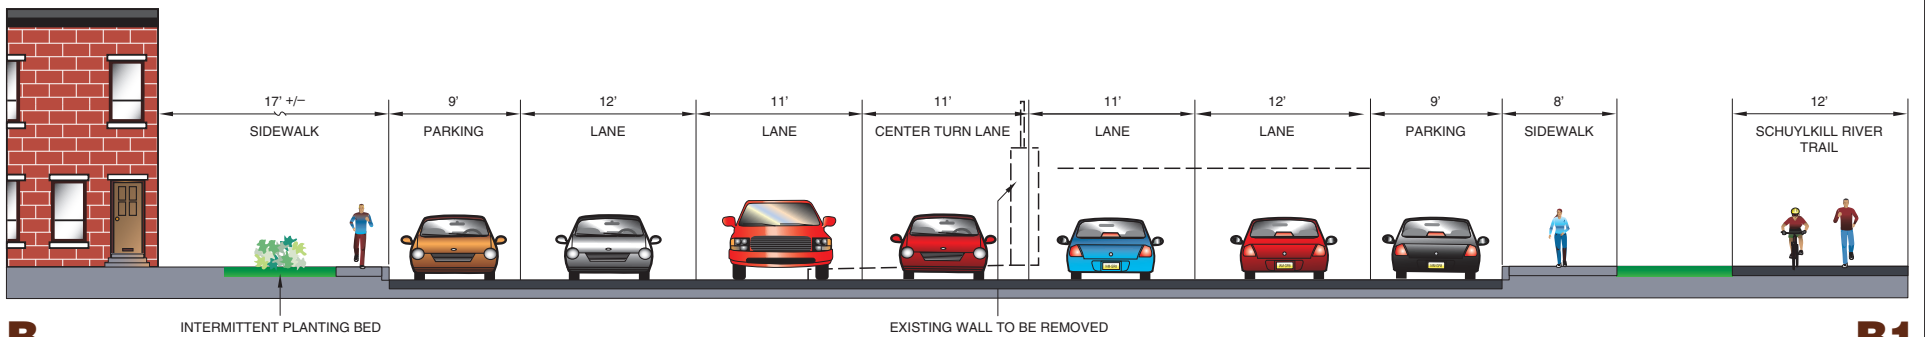

B INTERMITTENT PLANTING BED EXISTING WALL TO BE REMOVED **B1**

Lafayette Street – Dekalb Street to Ford Street

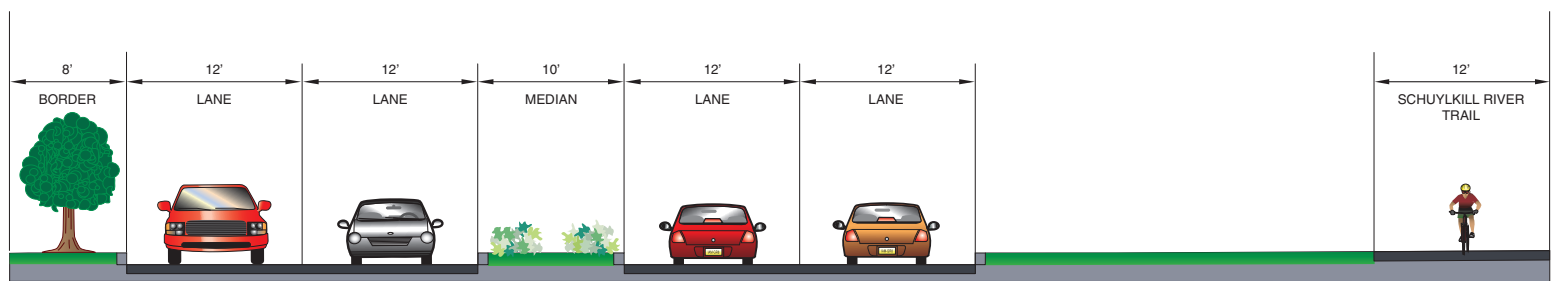

C **C1**

Lafayette Street – Ford Street to Ross Street

NOTE: These typical sections do not include additional lanes which may be required at intersections. Lane widths and other dimensions are for illustrative purposes only.